



造成基本設計平面図

S=1:500

天然ガス輸送導管 APIφ3.23.9 松本ライン 国際石油開発帝石(株)

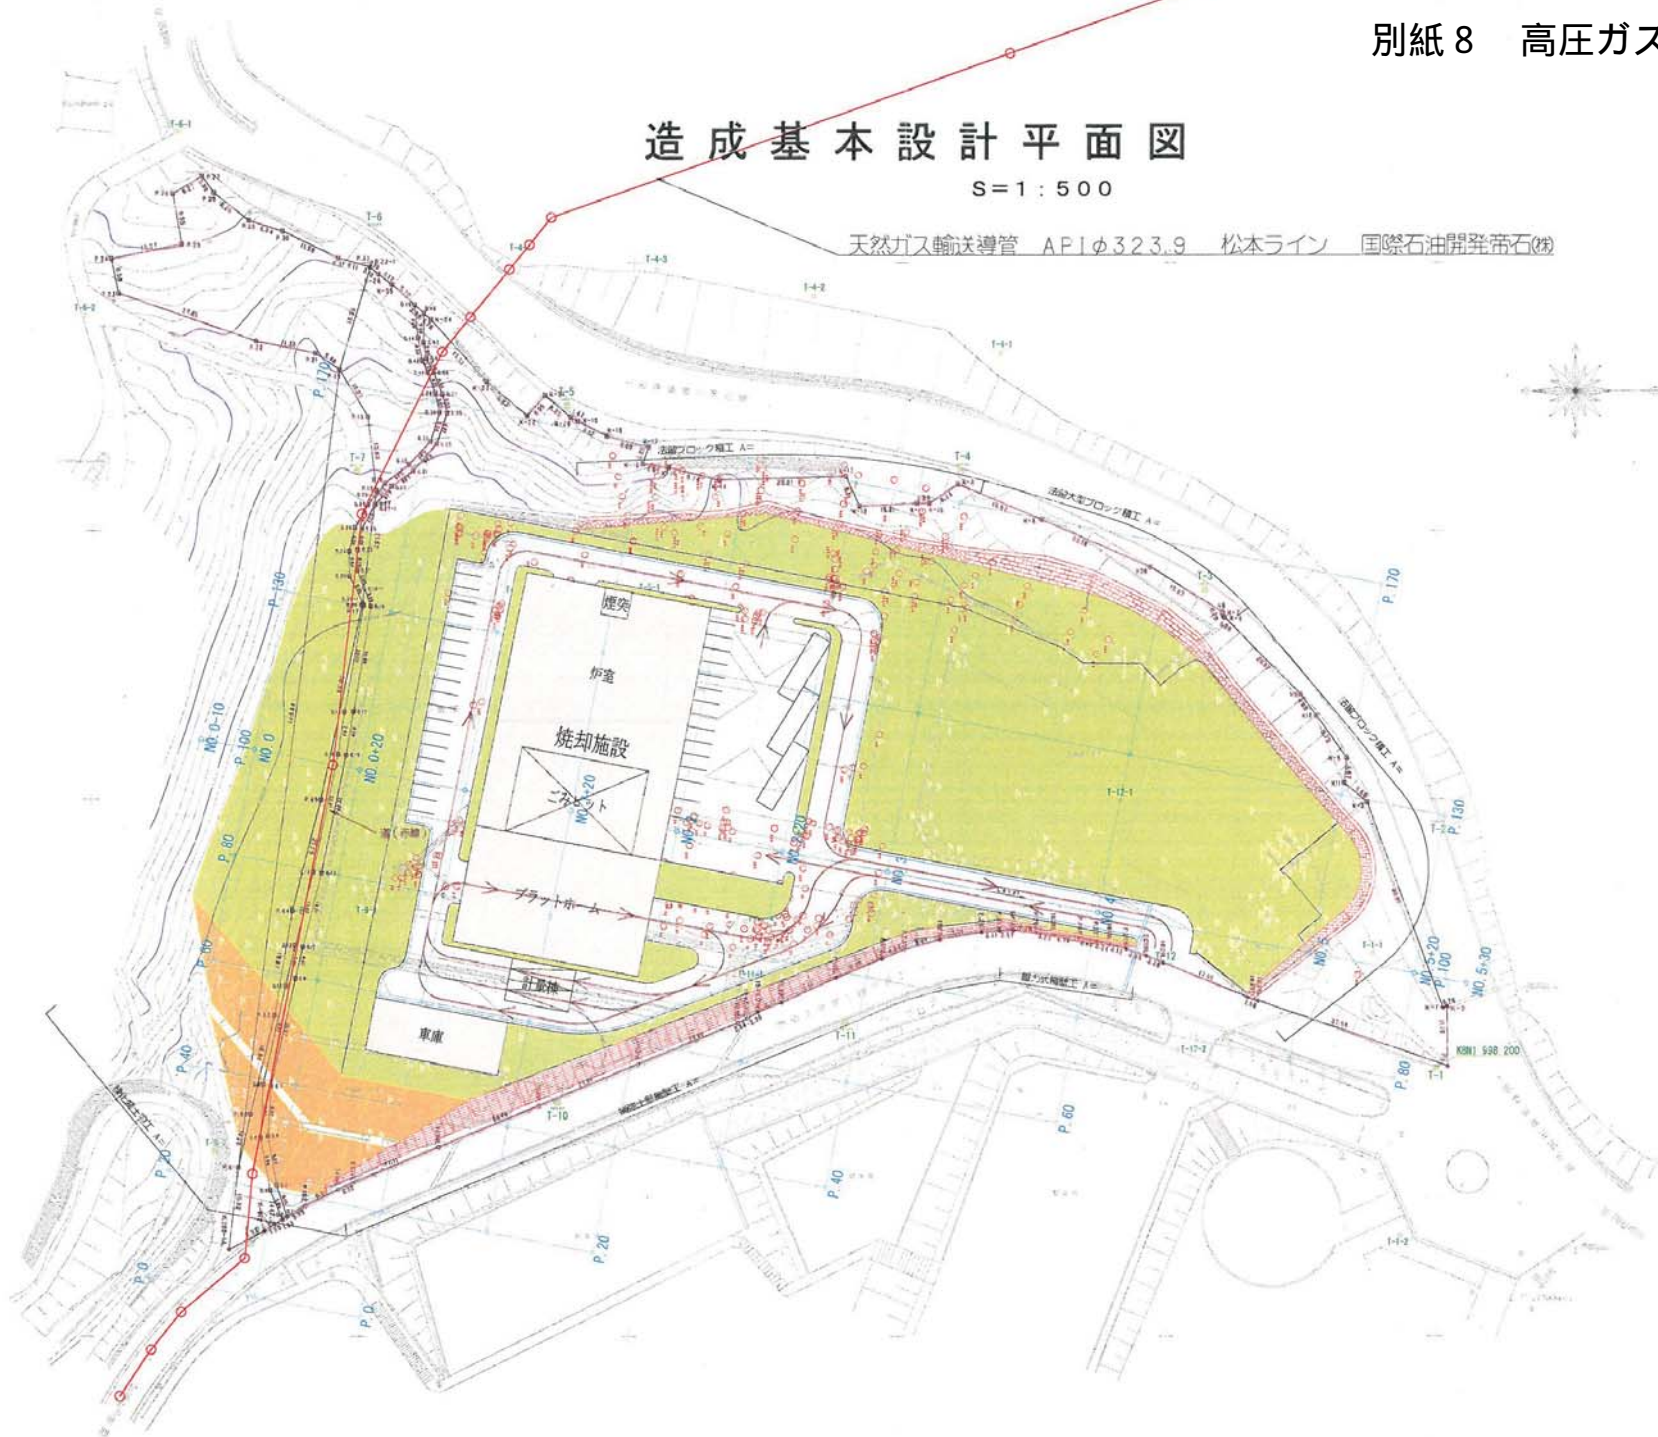

横断面図 9-3
S = 1 : 200

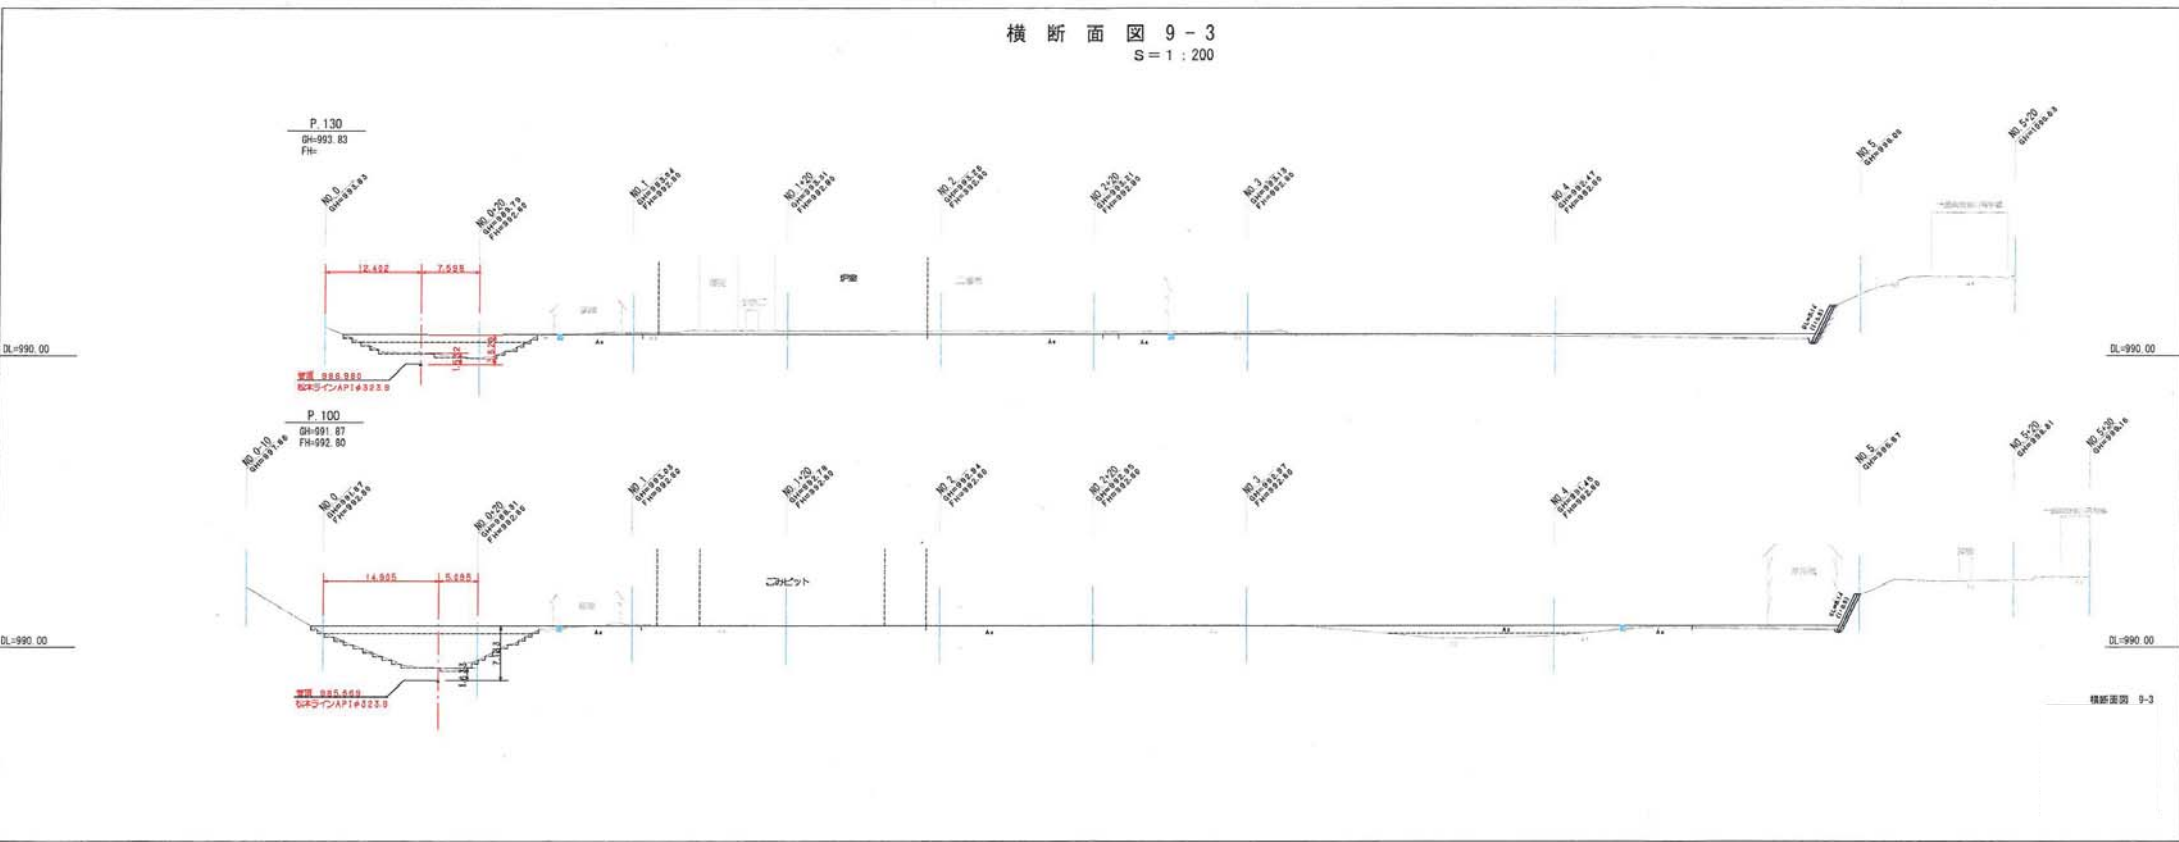

横断面图 9-5
S=1:200

